


Plat of Survey for Vernon County Highway Department

Located in the Southeast Quarter of the Southeast Quarter
and the Northeast Quarter of the Southeast Quarter of Section
Fourteen (14), Town Thirteen (13) North, Range Six (6) West,
Township of Harmony, Vernon County, Wisconsin.





Basis of Bearings:
Vernon County Coordinates

Scale 1" = 60'

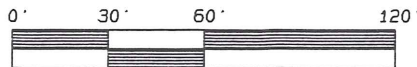

Legend

- = 3/4" x 30" 1.50 lb./lin.ft.
Iron Rebar Set
- ⊙ = 3/4" Iron Rebar Found

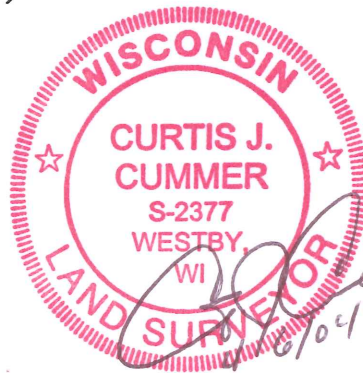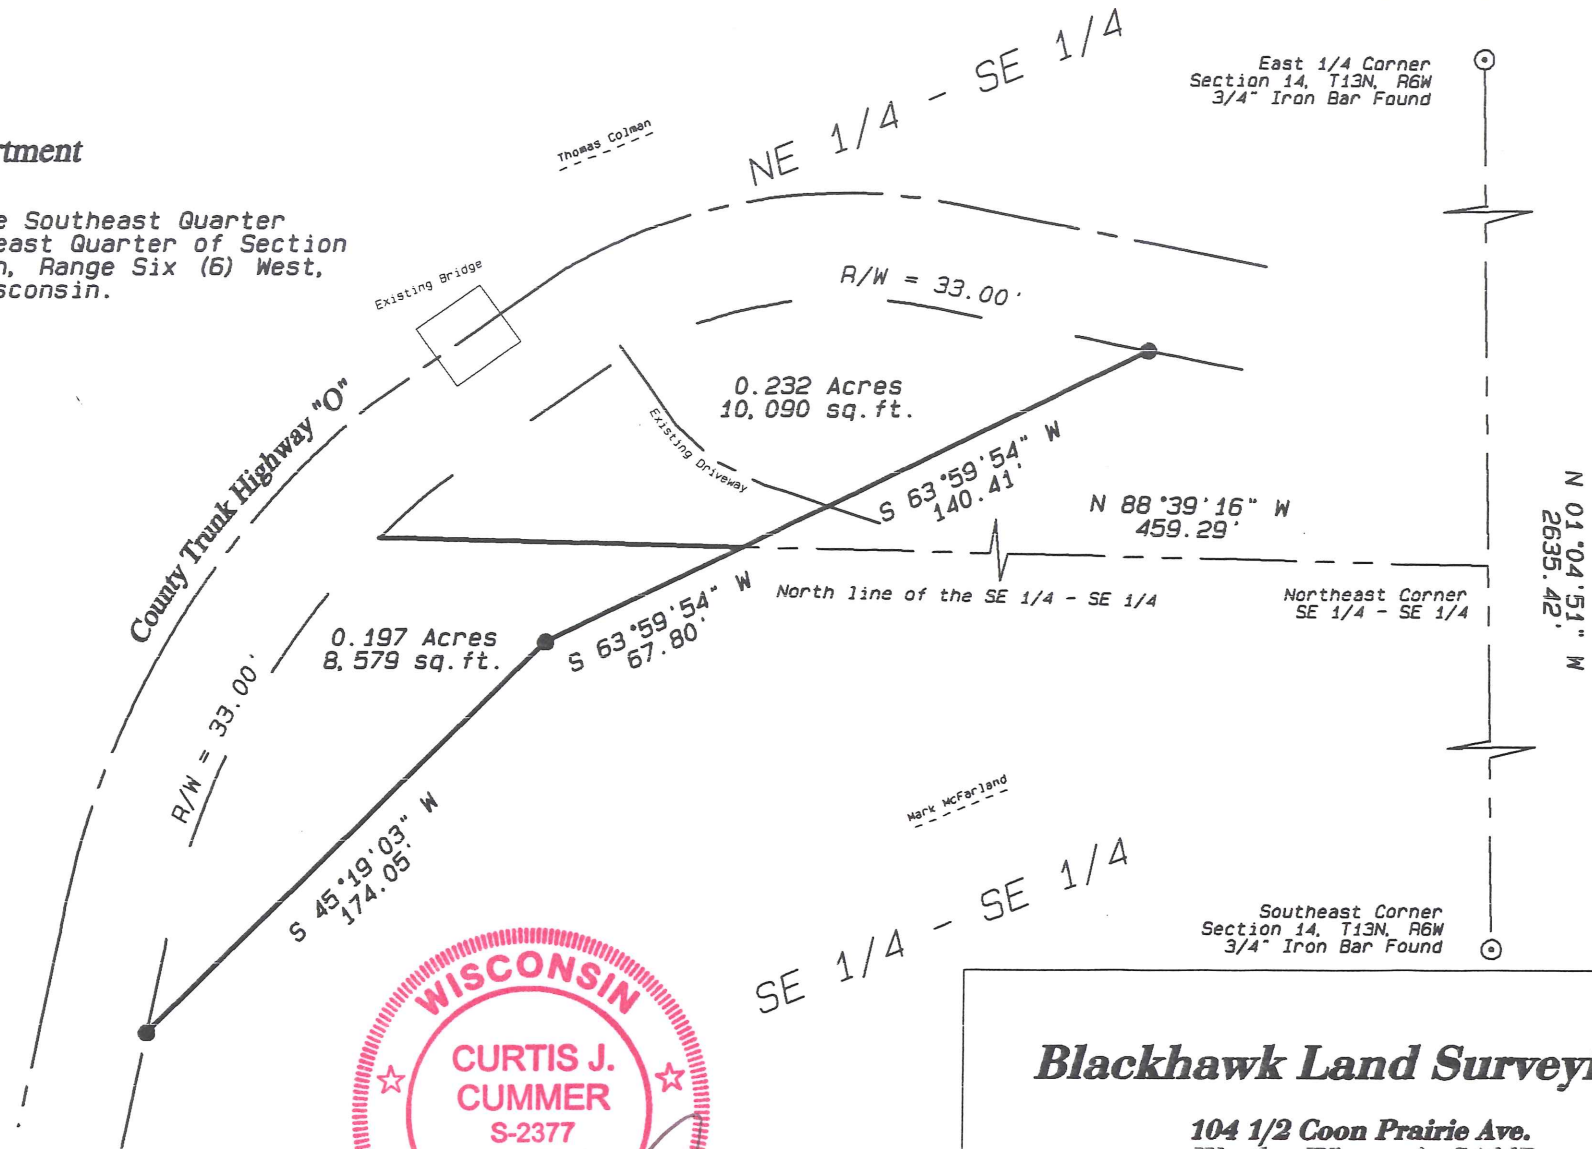


Blackhawk Land Surveying

104 1/2 Coon Prairie Ave.
Westby, Wisconsin 54667
(608) 634 - 4850

April, 2004
Drw. By CJC

J.N. 370
Sheet 1 of 2

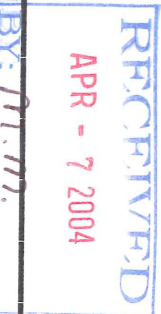

Blackhawk Land Surveying

104 ½ Coon Prairie Ave.
Westby, WI 54667
(608) 634 - 4850

Description for Mark McFarland to Vernon County Highway Department:

Located in the Southeast Quarter of the Southeast Quarter of Section Fourteen, Town Thirteen North, Range Six West, Township of Harmony, Vernon County, Wisconsin; bounded and described as follows:

All land in said Southeast Quarter of the Southeast Quarter lying North of the following described line:

Commencing at the Southeast corner of said Section 14; thence North 01°04'51" West, 1317.71 feet, along the East line of the Southeast Quarter of the Southeast Quarter, to the Northeast corner thereof; thence North 88°39'16" West, 459.29 feet, along the North line of said quarter-quarter; thence North 63°59'54" East, 140.41 feet, to the Southerly right of way of County Trunk Highway "O", and the point of beginning; thence South 63°59'54" West, 208.21 feet; thence South 45°19'03" West, 174.05 feet, to said Southerly right of way of County Trunk Highway "O", and the point of termination.

The above described parcel contains 0.197 acres or 8,579 square feet of land.

Description for Thomas Colman to Vernon County Highway Department:

Located in the Northeast Quarter of the Southeast Quarter of Section Fourteen, Town Thirteen North, Range Six West, Township of Harmony, Vernon County, Wisconsin; bounded and described as follows:

All land in said Northeast Quarter of the Southeast Quarter lying South of the existing Southerly right of way of County Trunk Highway "O" and North of the following described line:

Commencing at the Southeast corner of said Section 14; thence North 01°04'51" West, 1317.71 feet, along the East line of the Southeast Quarter of the Southeast Quarter, to the Northeast corner thereof; thence North 88°39'16" West, 459.29 feet, along the North line of said quarter-quarter; thence North 63°59'54" East, 140.41 feet, to the Southerly right of way of County Trunk Highway "O", and the point of beginning; thence South 63°59'54" West, 208.21 feet; thence South 45°19'03" West, 174.05 feet, to said Southerly right of way of County Trunk Highway "O", and the point of termination.

The above described parcel contains 0.232 acres or 10,090 square feet of land.

Surveyor's Certificate:

I, Curtis J. Cummer, Land Surveyor, do hereby certify this surveyed, mapped and or divided property depicted hereon; is a true and correct representation thereof showing the size and location of the property, the exterior boundaries thereof; this survey and map were prepared with diligence, actual knowledge, and in accordance with the requirements of the Wisconsin Administrative Code; the information contained hereon is to the best of my knowledge and belief.

